

1 Ground Floor
1:50

REV	DESCRIPTION	DRAWN	CHECKED	DATE
REVISIONS				

Drawing issue status:
 PRELIMINARY CLIENT APPROVAL PLANNING
 BUILDING REGS TENDER CONSTRUCTION AS-BUILT

NOTE
 This drawing must not be reissued, loaned or copied without the written consent of Quatrefoils Ltd. (the originator).
 All errors, omissions, discrepancies should be reported to the originator immediately.
 All dimensions to be checked before site fabrication by the contractor, his sub-contractor or supplier.
 Do not scale plans - use figure or grid dimensions where given.
 Any deviation from the drawing to be reported to the originator immediately.
 The Principal Contractor shall carry out a risk assessment of the proposed work and liaise with the principal designer before works commence if there is any doubt as to being able to complete the project in a safe manner compliant with the Construction Design and Management Regulations 2015.

QUATREFOILS
 Chartered Surveyors and Construction Consultants

QUATREFOILS LTD.
 BASEPOINT BUSINESS CENTRE, CANADA HOUSE,
 272 FIELD END ROAD, EASTCOTE, MIDDX. HA4 9NA

TELEPHONE + 44 (0)20 3475 3257
 EMAIL INFO@QUATREFOILS.CO.UK
 WEB WWW.QUATREFOILS.CO.UK

CLIENT: XX

PROJECT: 66 New Kings Road, SW6

TITLE: Ground Floor plan


SCALE: 1:50 @ A3

DATE: Mar 2016

DRAWN: JC

CHECKED:

JOB NO. PROJXXX DRAWING NO. PROJXXX REV:

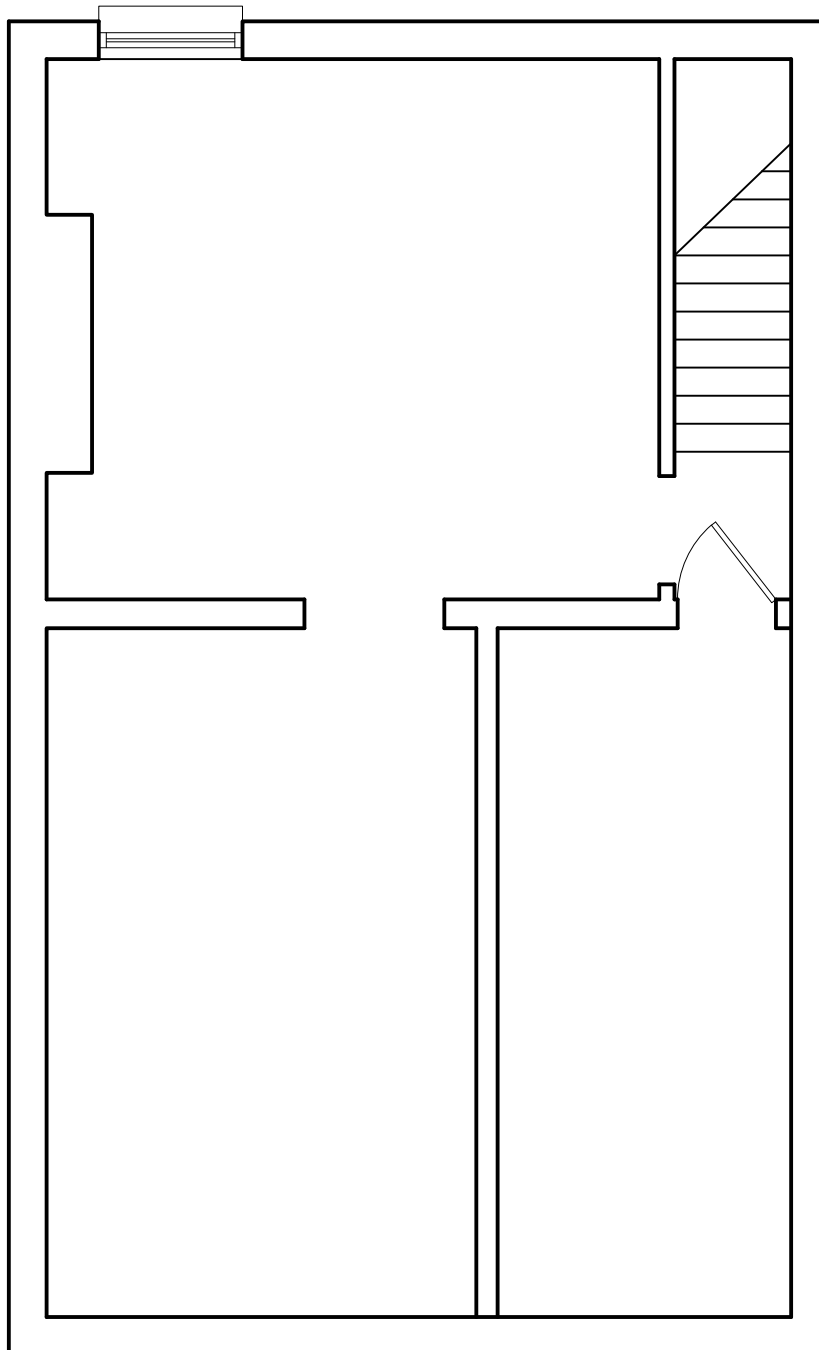

4 Basement Floor
1:50

REV	DESCRIPTION	DRAWN	CHECKED	DATE
REVISIONS				

Drawing issue status:
 PRELIMINARY CLIENT APPROVAL PLANNING
 BUILDING REGS TENDER CONSTRUCTION AS-BUILT

NOTE
 This drawing must not be reissued, loaned or copied without the written consent of Quatrefoils Ltd. (the originator).
 All errors, omissions, discrepancies should be reported to the originator immediately.
 All dimensions to be checked before site fabrication by the contractor, his sub-contractor or supplier.
 Do not scale plans - use figure or grid dimensions where given.
 Any deviation from the drawing to be reported to the originator immediately.
 The Principal Contractor shall carry out a risk assessment of the proposed work and liaise with the principal designer before works commence if there is any doubt as to being able to complete the project in a safe manner compliant with the Construction Design and Management Regulations 2015.

QUATREFOILS
 Chartered Surveyors and Construction Consultants

QUATREFOILS LTD.
 BASEPOINT BUSINESS CENTRE, CANADA HOUSE,
 272 FIELD END ROAD, EASTCOTE, MIDDX. HA4 9NA

TELEPHONE + 44 (0)20 3475 3257
EMAIL INFO@QUATREFOILS.CO.UK
WEB WWW.QUATREFOILS.CO.UK

CLIENT: XX

PROJECT: 66 New Kings Road, SW6

TITLE: Basement Floor plan

SCALE: 1:50 @ A3

DATE: Mar 2016

DRAWN: JC

CHECKED:

JOB NO. PROJXXX **DRAWING NO.** PROJXXX **REV:**